



457 Greenfield Ave - Suite 101 | Hanford, CA

Property For Lease

3714 West Mineral King Avenue
Visalia, California 93291
O | 559.754.3020
F | 559.429.4016
www.mdgre.com

GRAHAM | **& ASSOCIATES**

Matt Graham
Lic# 01804235
www.mdgre.com

to learn more, visit: www.mdgre.com

PROPERTY DETAILS

Address 457 Greenfield Ave - Suite 101 | Visalia, CA

Square Feet Available 2,730 +/- Sq. Ft.

Zoning CC

Lease Rate \$2.25 Per Sq. Ft.

Lease Type NNN

Additional Comments:

Space available in a desirable building in Hanford. Open floor plan allows for many different uses. Plenty of on-site parking available. Located within close proximity to many businesses, restaurants and shopping. Please call for further details.




Contact Broker:
Matt Graham
Lic# 01804235

to learn more, visit: www.mdgre.com

3714 West Mineral King Avenue
Visalia, California 93291
O | 559.754.3020


PLEASE NOTE: ALL INFORMATION AND REPRESENTATION MADE HEREIN, WHILE NOT GUARANTEED, HAVE BEEN SECURED FROM SOURCES WE BELIEVE TO BE RELIABLE, HOWEVER, THEY ARE NOT WARRANTED BY MATT GRAHAM & ASSOCIATES AND ARE SUBJECT TO CHANGE WITHOUT NOTICE.

FLOOR PLAN

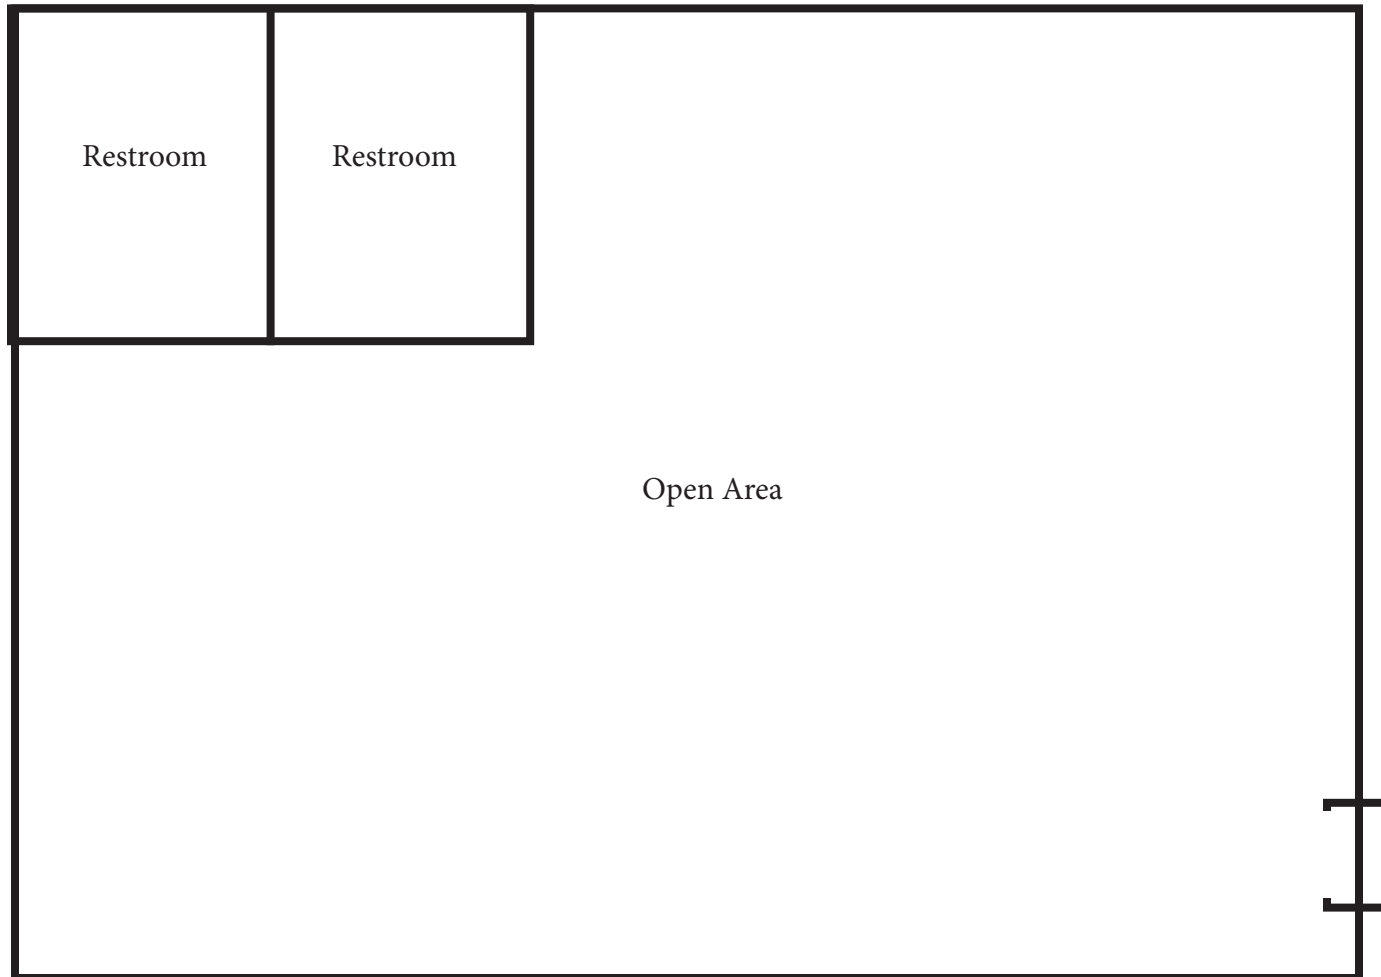


Floor plan is not to scale.

LOCATION MAP

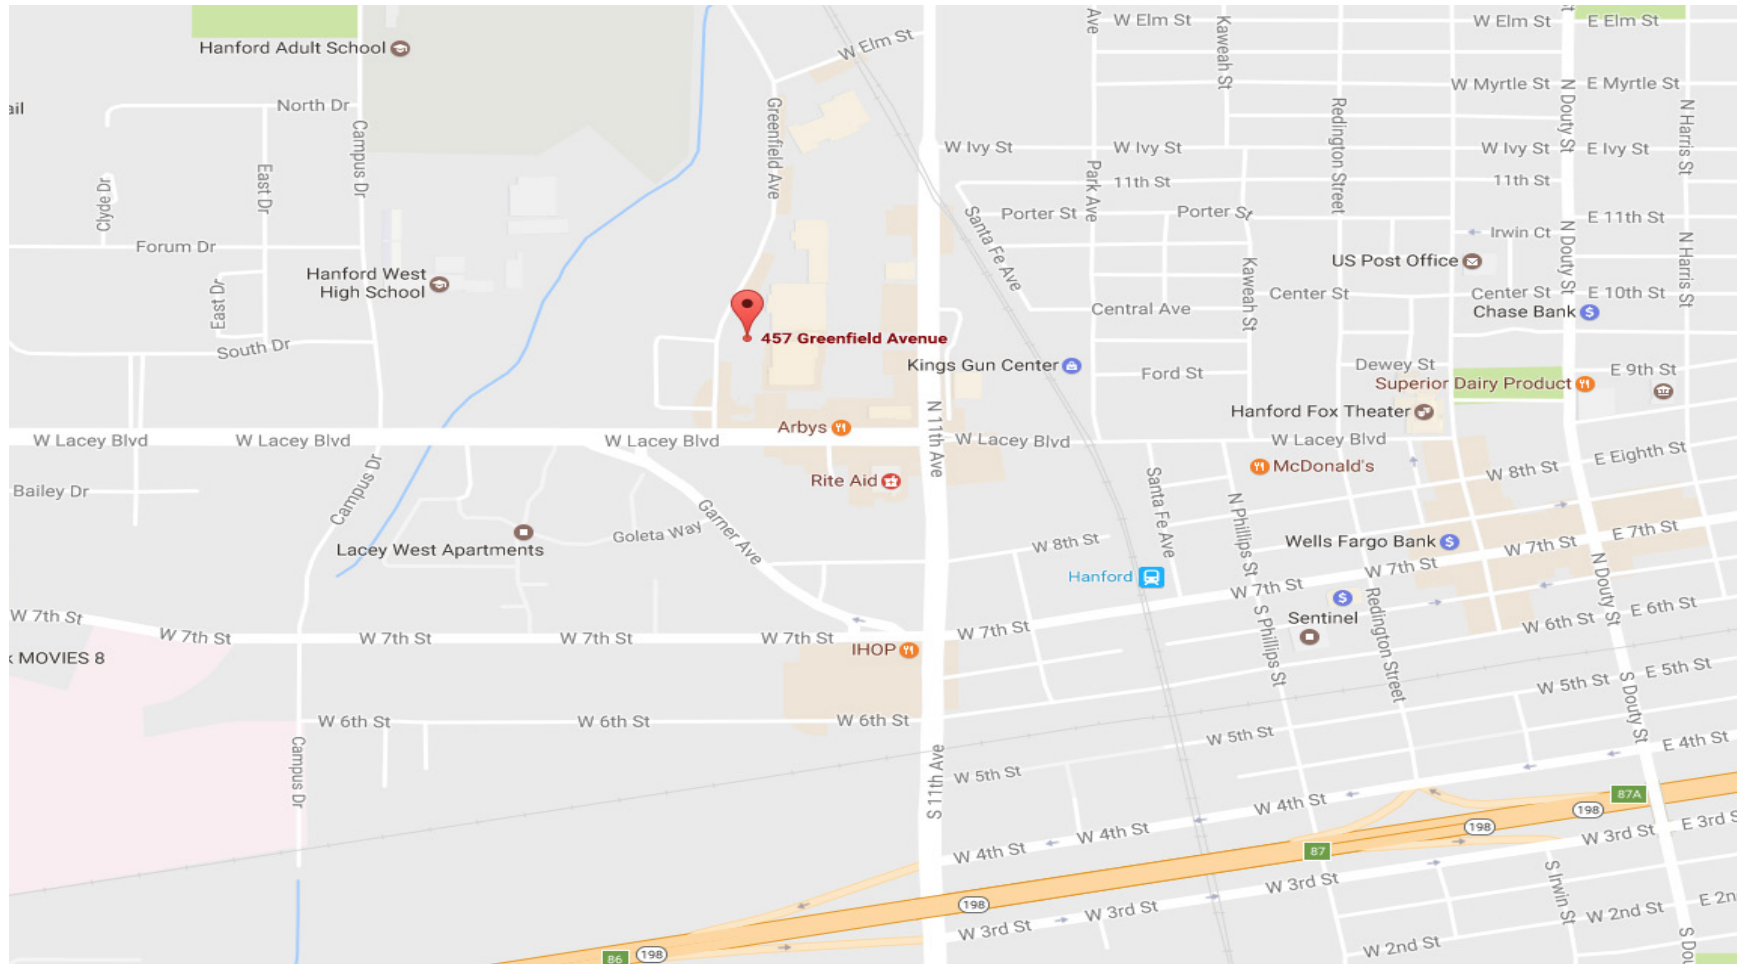

PLEASE NOTE: ALL INFORMATION AND REPRESENTATION MADE HEREIN, WHILE NOT GUARANTEED, HAVE BEEN SECURED FROM SOURCES WE BELIEVE TO BE RELIABLE, HOWEVER, THEY ARE NOT WARRANTED BY MATT GRAHAM & ASSOCIATES AND ARE SUBJECT TO CHANGE WITHOUT NOTICE.

PROPERTY LAYOUT

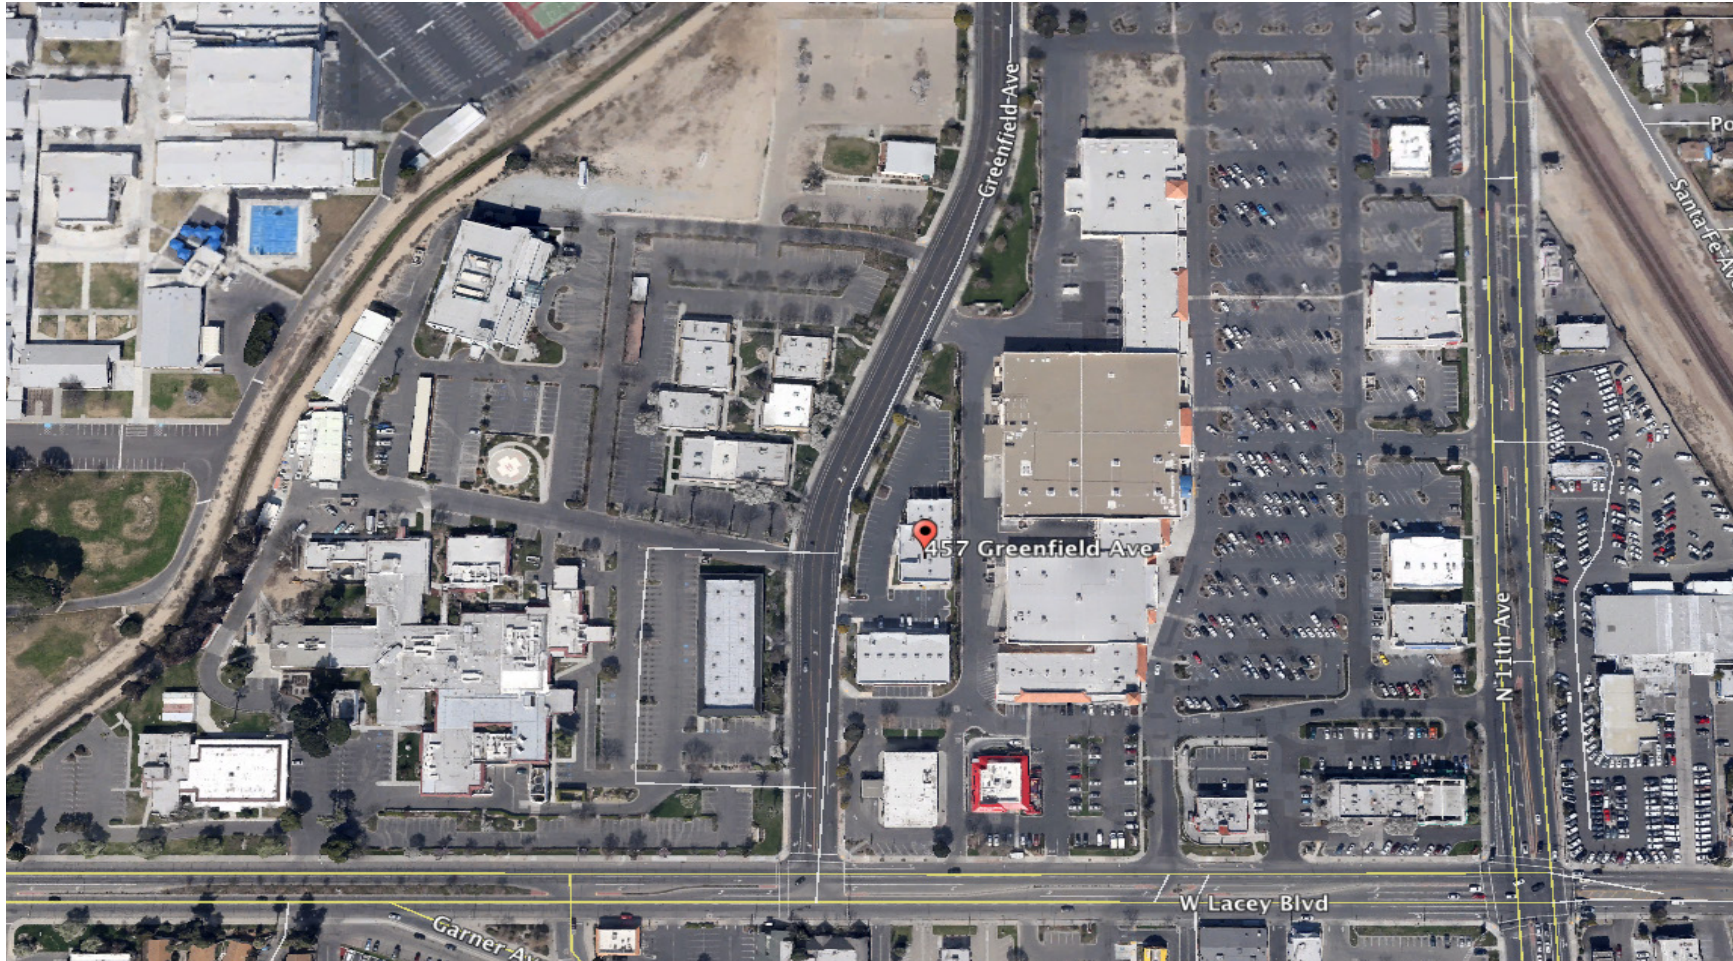

PLEASE NOTE: ALL INFORMATION AND REPRESENTATION MADE HEREIN, WHILE NOT GUARANTEED, HAVE BEEN SECURED FROM SOURCES WE BELIEVE TO BE RELIABLE, HOWEVER, THEY ARE NOT WARRANTED BY MATT GRAHAM & ASSOCIATES AND ARE SUBJECT TO CHANGE WITHOUT NOTICE.

457 Greenfield Ave - Suite 101 | Visalia, CA

GRAHAM | & ASSOCIATES

Property For Lease

PROPERTY PHOTOS



PLEASE NOTE: ALL INFORMATION AND REPRESENTATION MADE HEREIN, WHILE NOT GUARANTEED, HAVE BEEN SECURED FROM SOURCES WE BELIEVE TO BE RELIABLE, HOWEVER, THEY ARE NOT WARRANTED BY MATT GRAHAM & ASSOCIATES AND ARE SUBJECT TO CHANGE WITHOUT NOTICE.